

Bradley Corporation

www.bradleycorp.com

Bradley BIM | Revit Support Portal
www.bradleybim.com

Bradley BIM | Revit Library
www.bradleycorp.com/bim
[1,000 Revit Families]

This Bradley VDC-Assist Starter Kit is a 'Not for Construction' drawing. Copy/Paste the Plan Model View of the layout into your Revit Project.

The designer, client and/or owner are responsible for completing the layout and obtaining all federal, state and local code reviews, permits & approvals for this layout.

Included:


- (1) 2D 30x48 Clearance Box & (1) 5' Diameter Wheelchair Clearance Circle created with Revit Symbolic Lines.
- (1) 3D Revit Wheelchair Family w/2 Family Types: 5' Diameter & T-Shaped Turn Around Clearance Space
- (1) 3D/2D Wheelchair Knee-Toe Clearance Revit Family

Bradley Corporation
VDC-Assist
FLOOR PLAN

Project number	Project Number
Date	Issue Date
Drawn by	Author
Checked by	Checker

A100

Scale	1/2" = 1'-0"
-------	--------------

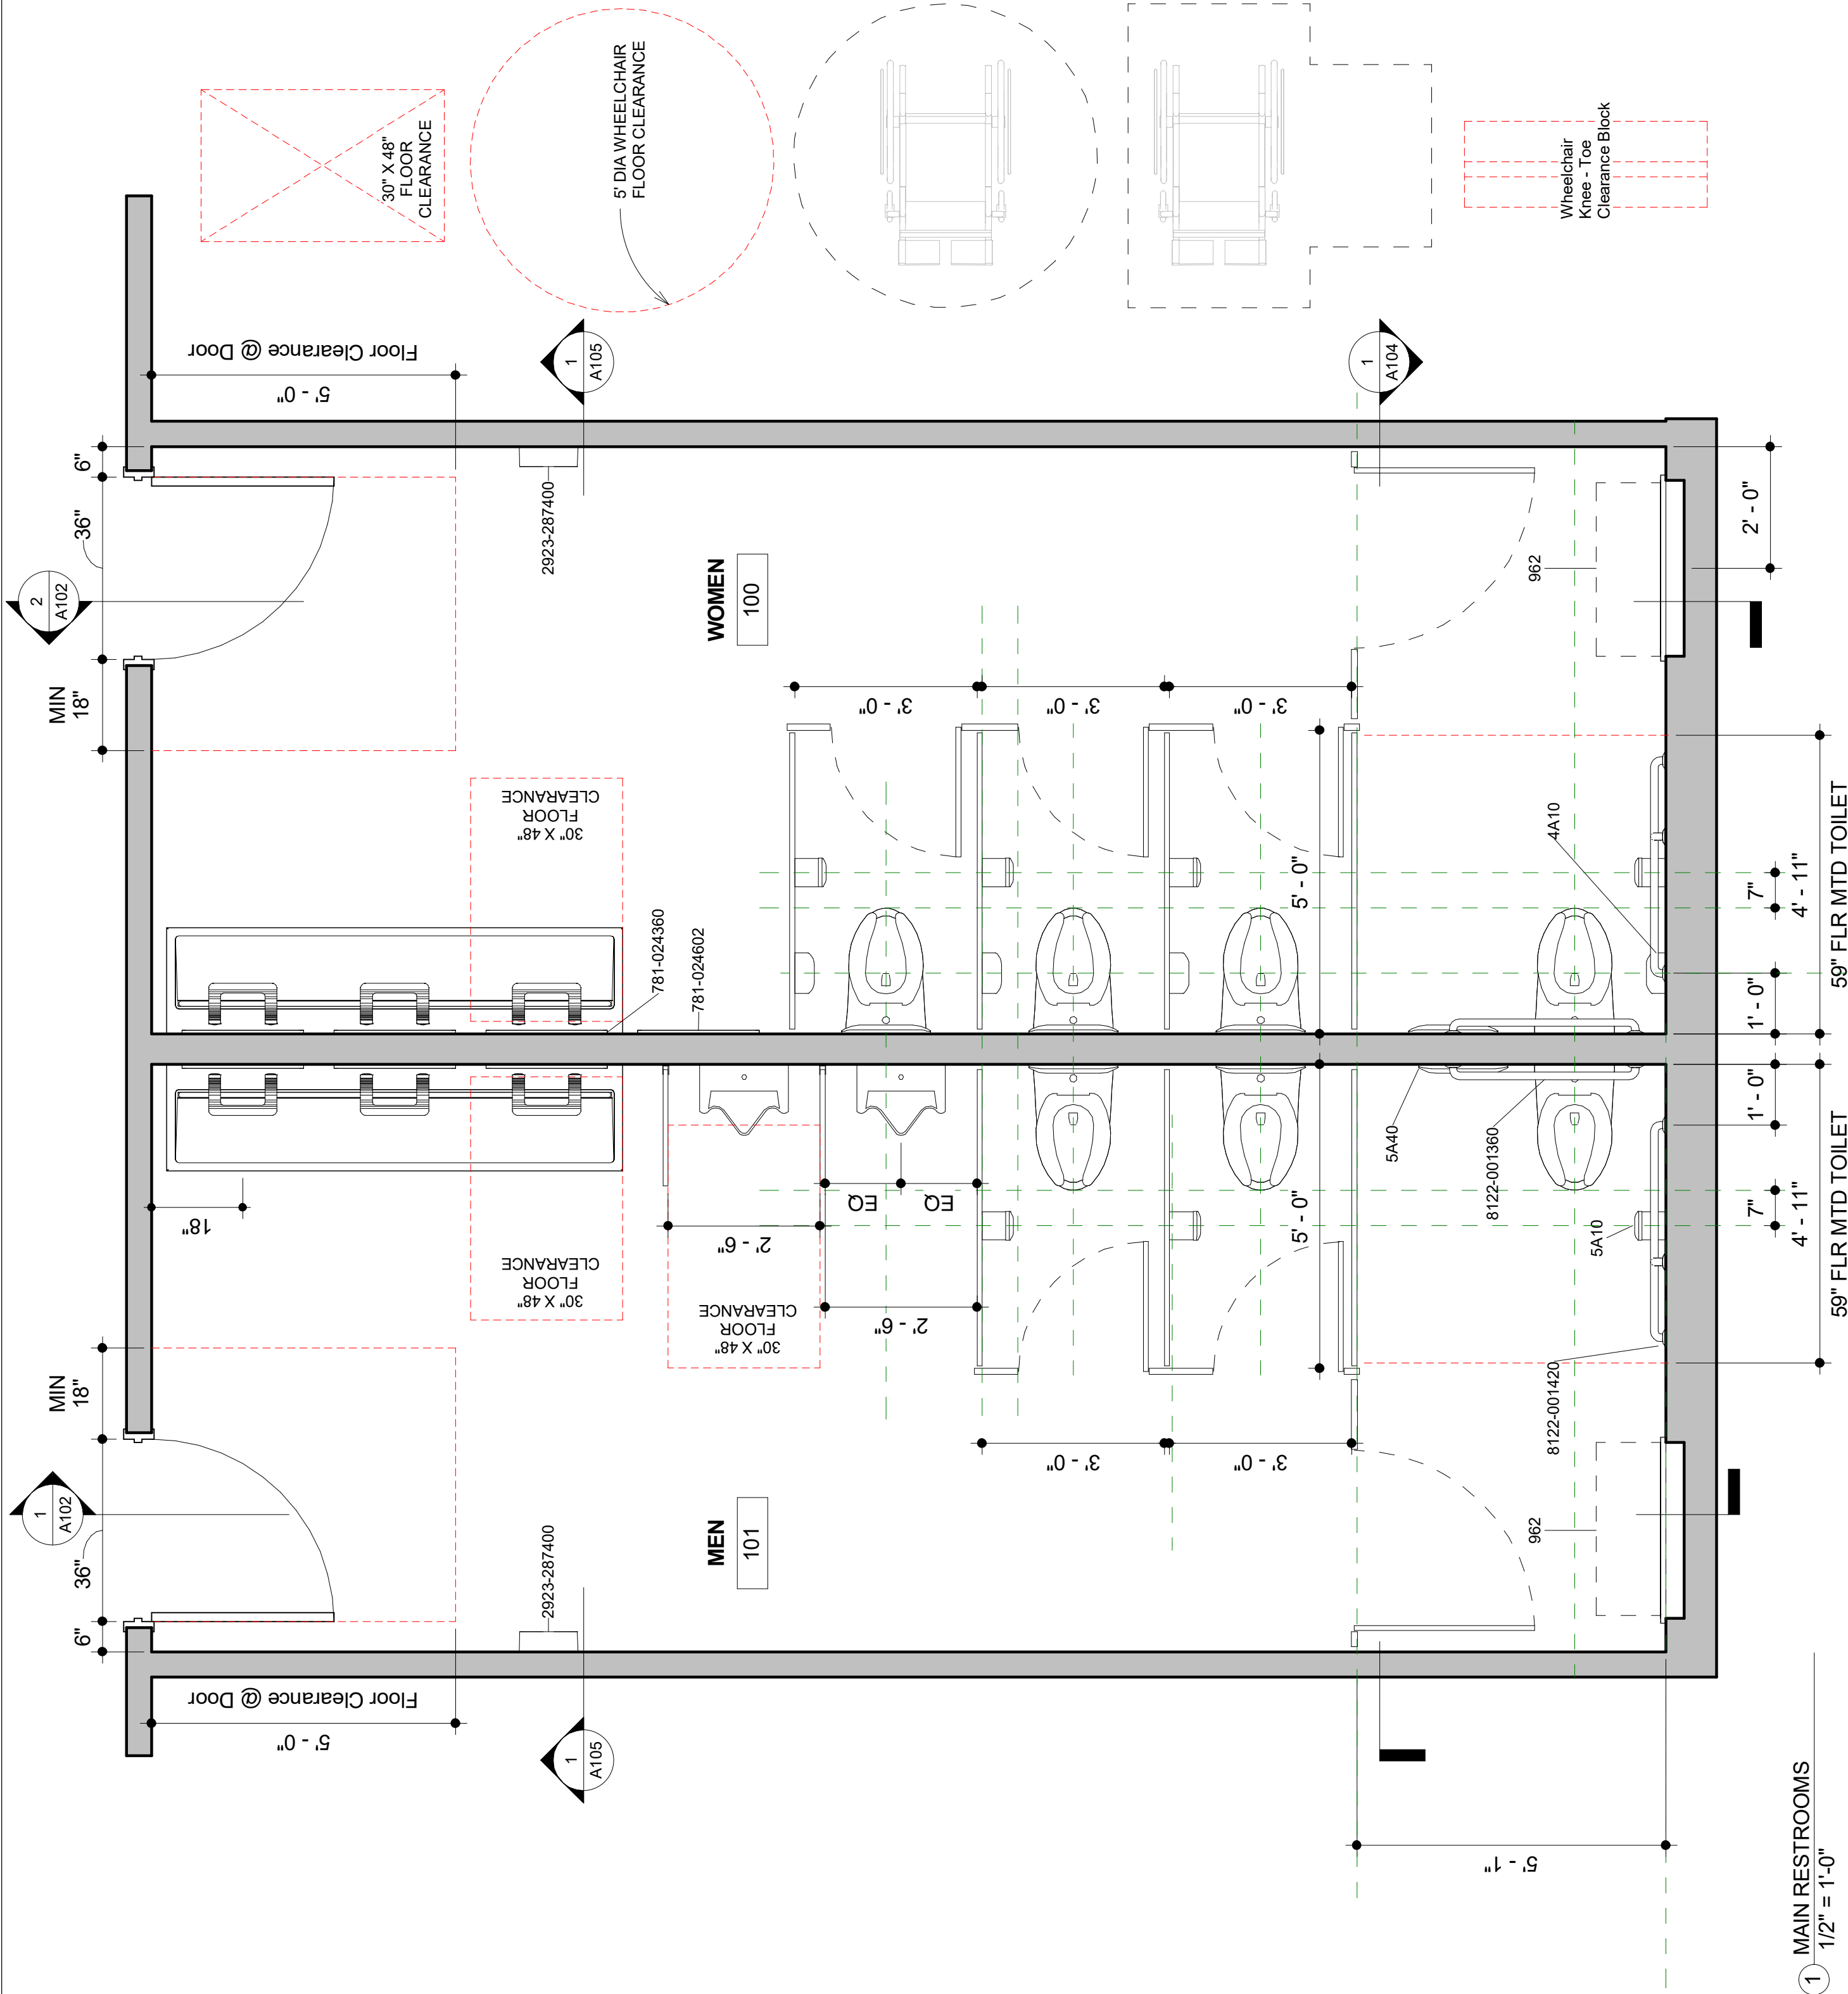

1 MAIN RESTROOMS
1/2" = 1'-0"

Bradley Corporation

www.bradleycorp.com

Bradley BIM | Revit Support Portal
www.bradleybim.com

Bradley BIM | Revit Library
www.bradleycorp.com/bim
[1,000 Revit Families]

This Bradley VDC-Assist Starter Kit is a 'Not for Construction' drawing. Copy/Paste the Plan Model View of the layout into your Revit Project.

The designer, client and/or owner are responsible for completing the layout and obtaining all federal, state and local code reviews, permits & approvals for this layout.

Included:


- (1) 2D 30x48 Clearance Box & (1) 5' Diameter Wheelchair Clearance Circle created with Revit Symbolic Lines.
- (1) 3D Revit Wheelchair Family w/2 Family Types: 5' Diameter & T-Shaped Turn Around Clearance Space
- (1) 3D/2D Wheelchair Knee-Toe Clearance Revit Family

Bradley Corporation
VDC-Assist
3D Views


Project number	Project Number
Date	Issue Date
Drawn by	Author
Checked by	Checker

A101




Scale

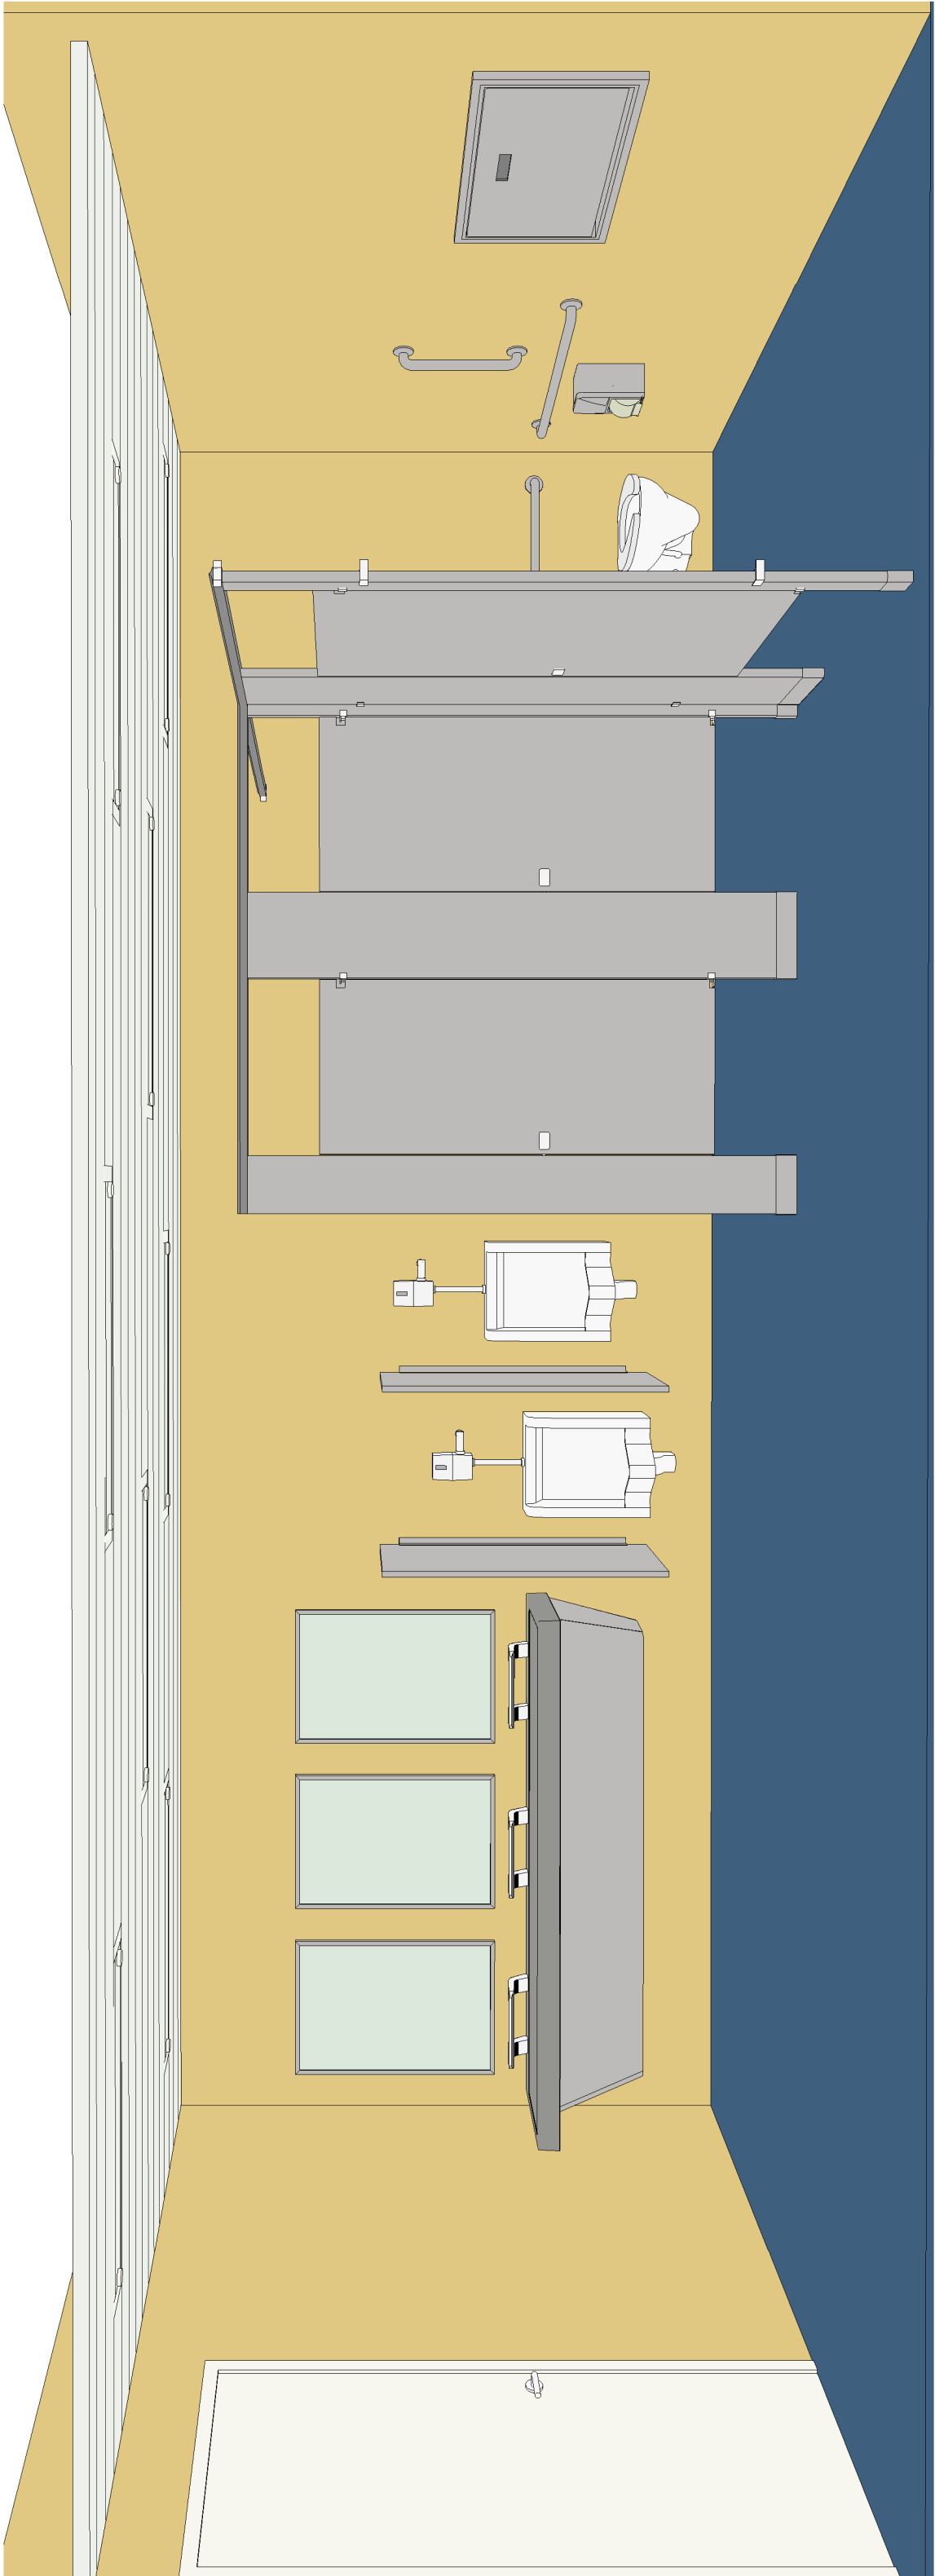




2 Wide Perspective - Men

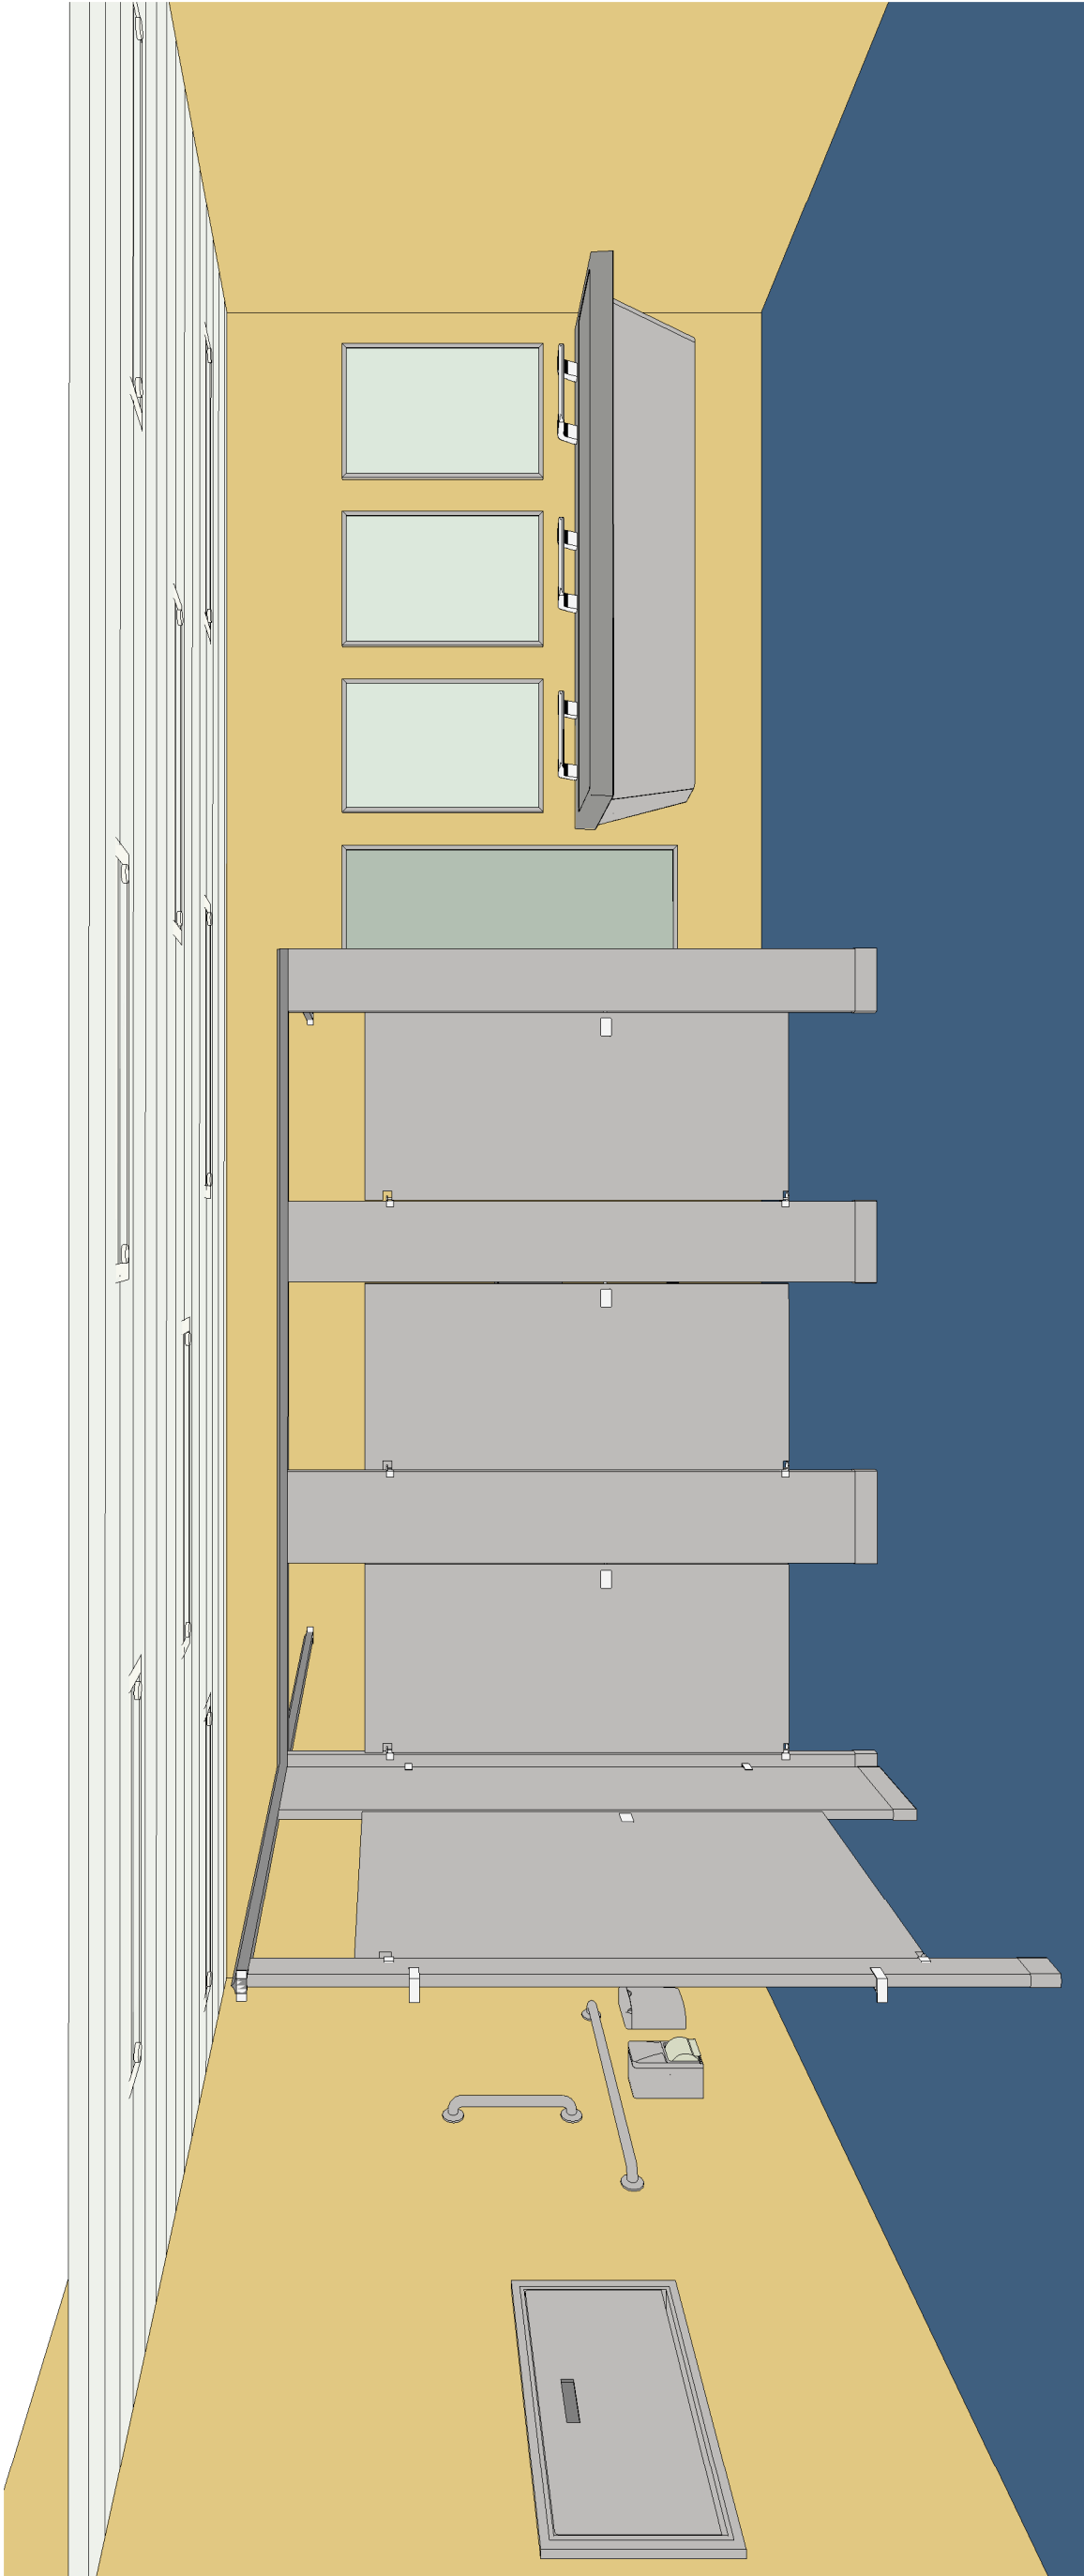

1 Wide Perspective - Women

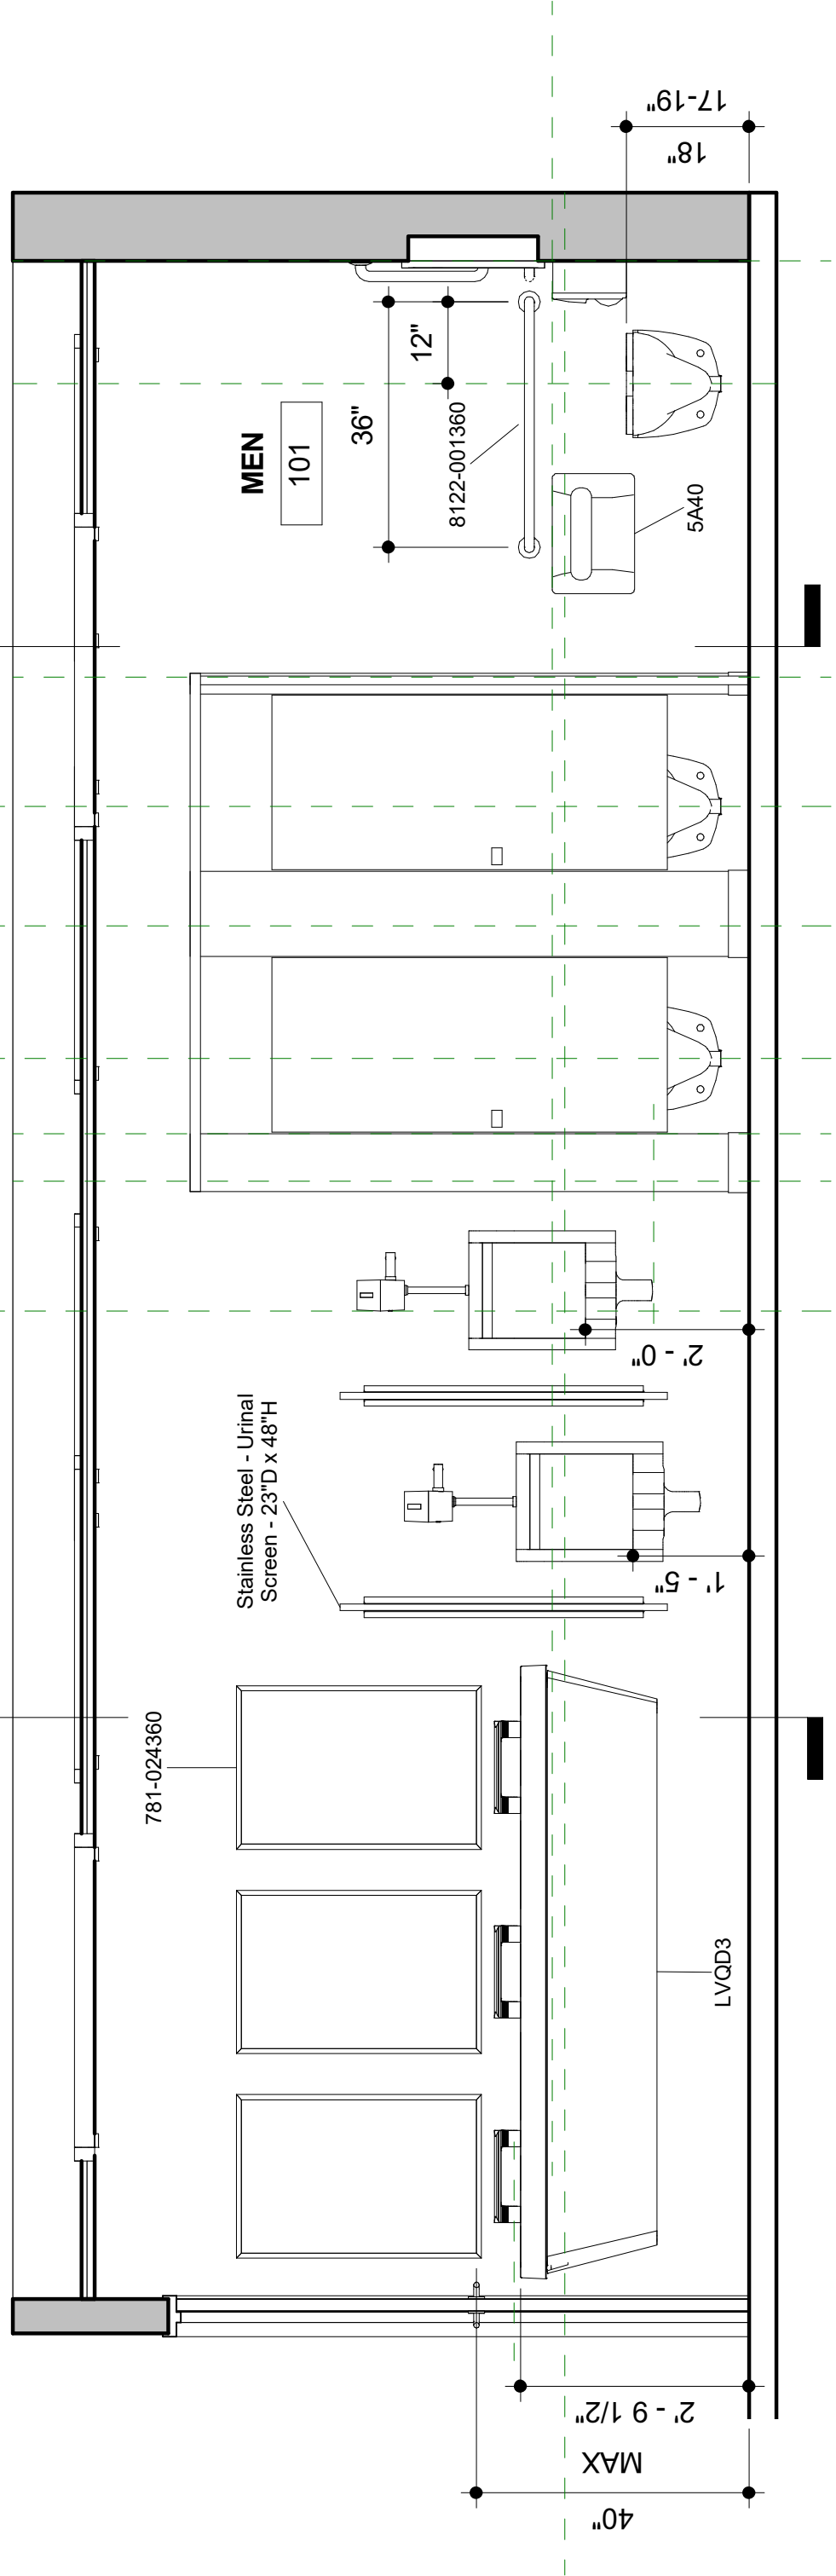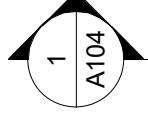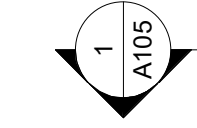

1 Mens Room Section
1/2" = 1'-0"

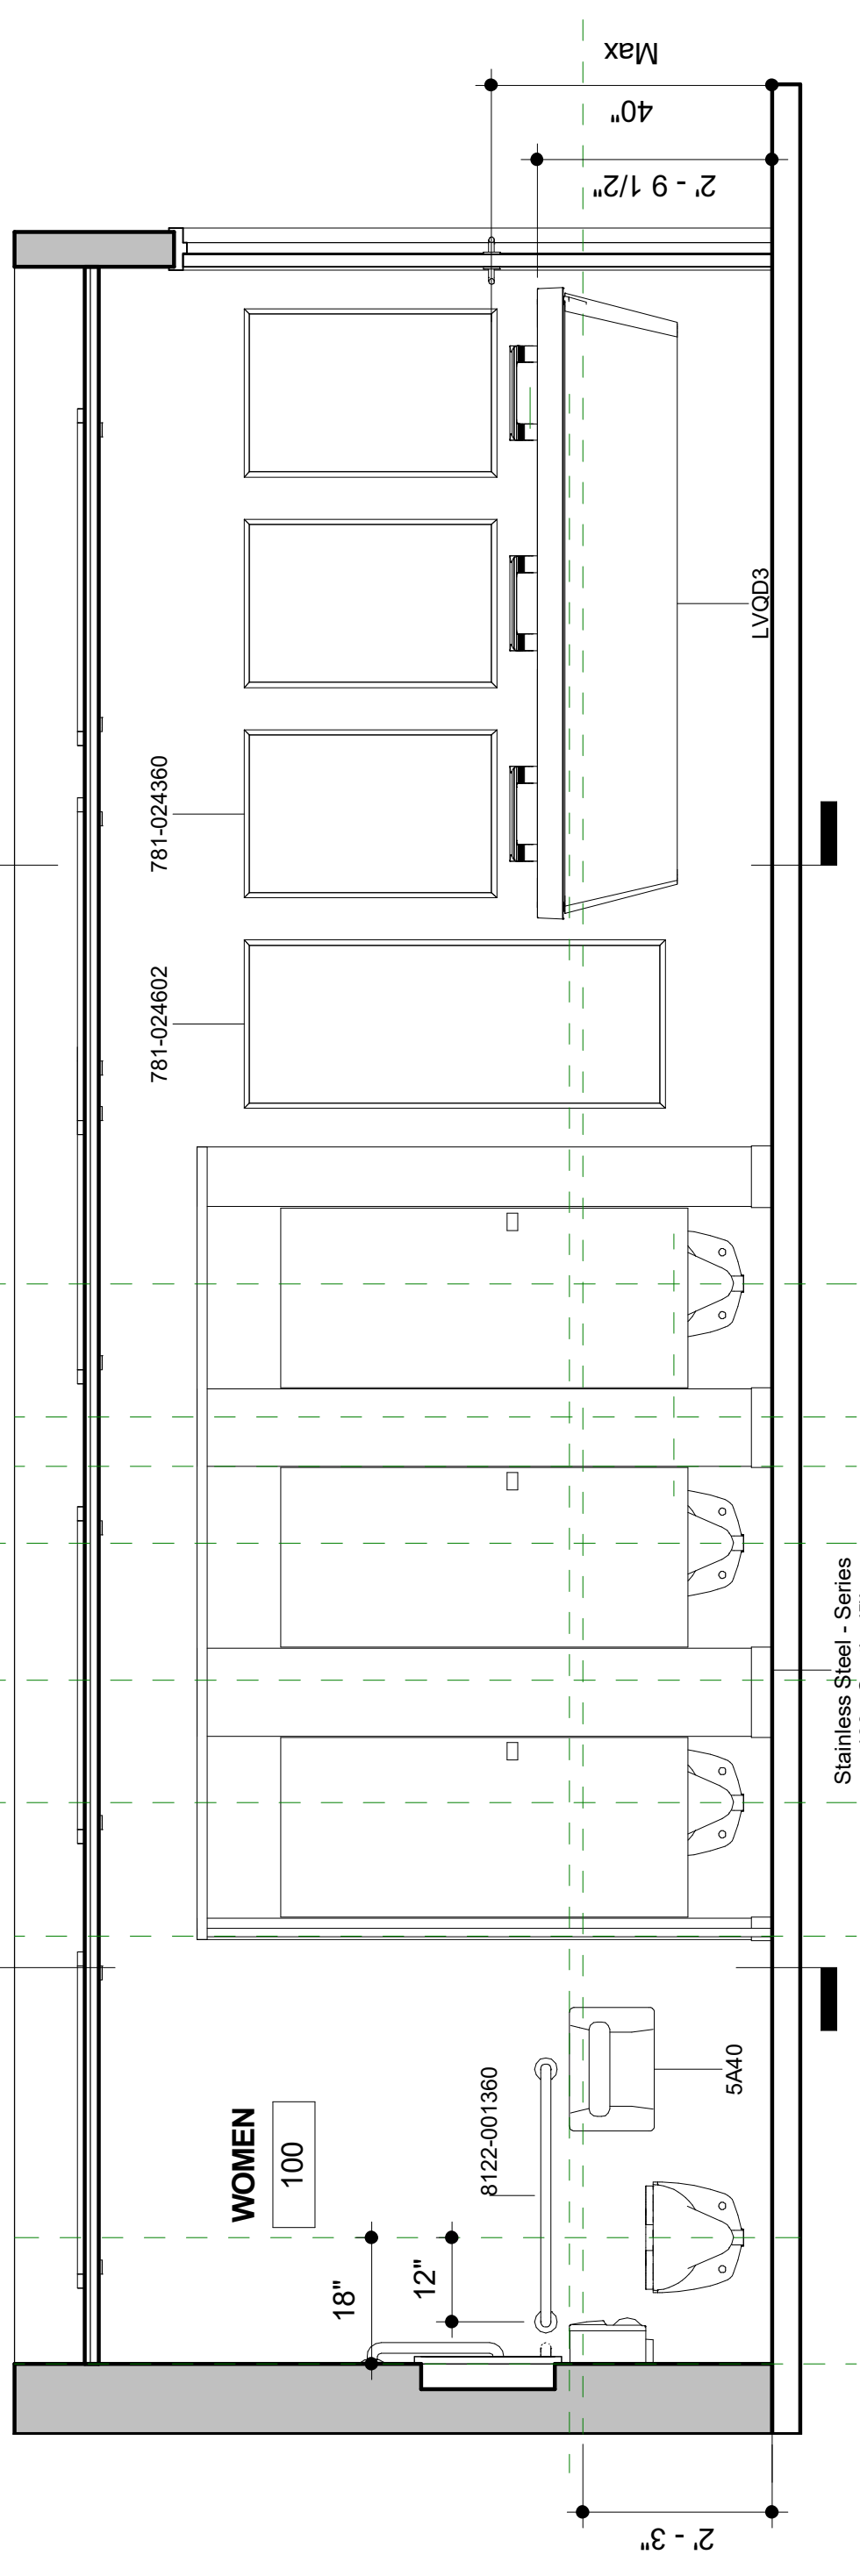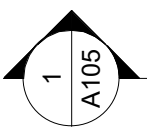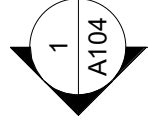

2 Womens Room Section
1/2" = 1'-0"

Bradley Corporation
www.bradleycorp.com

Bradley BIM | Revit Support Portal
www.bradleybim.com

Bradley BIM | Revit Library
www.bradleycorp.com/bim
[1,000 Revit Families]

This Bradley VDC-Assist Starter Kit is a 'Not for Construction' drawing. Copy/Paste the Plan Model View of the layout into your Revit Project.

The designer, client and/or owner are responsible for completing the layout and obtaining all federal, state and local code reviews, permits & approvals for this layout.

Included:



- (1) 2D 30x48 Clearance Box & (1) 5' Diameter Wheelchair Clearance Circle created with Revit Symbolic Lines.
- (1) 3D Revit Wheelchair Family w/2 Family Types: 5' Diameter & T-Shaped Turn Around Clearance Space
- (1) 3D/2D Wheelchair Knee-Toe Clearance Revit Family

Bradley Corporation
VDC-Assist
Interior
Elevations-Sections


Project number	Project Number
Date	Issue Date
Drawn by	Author
Checked by	Checker

A102

Scale	1/2" = 1'-0"
-------	--------------

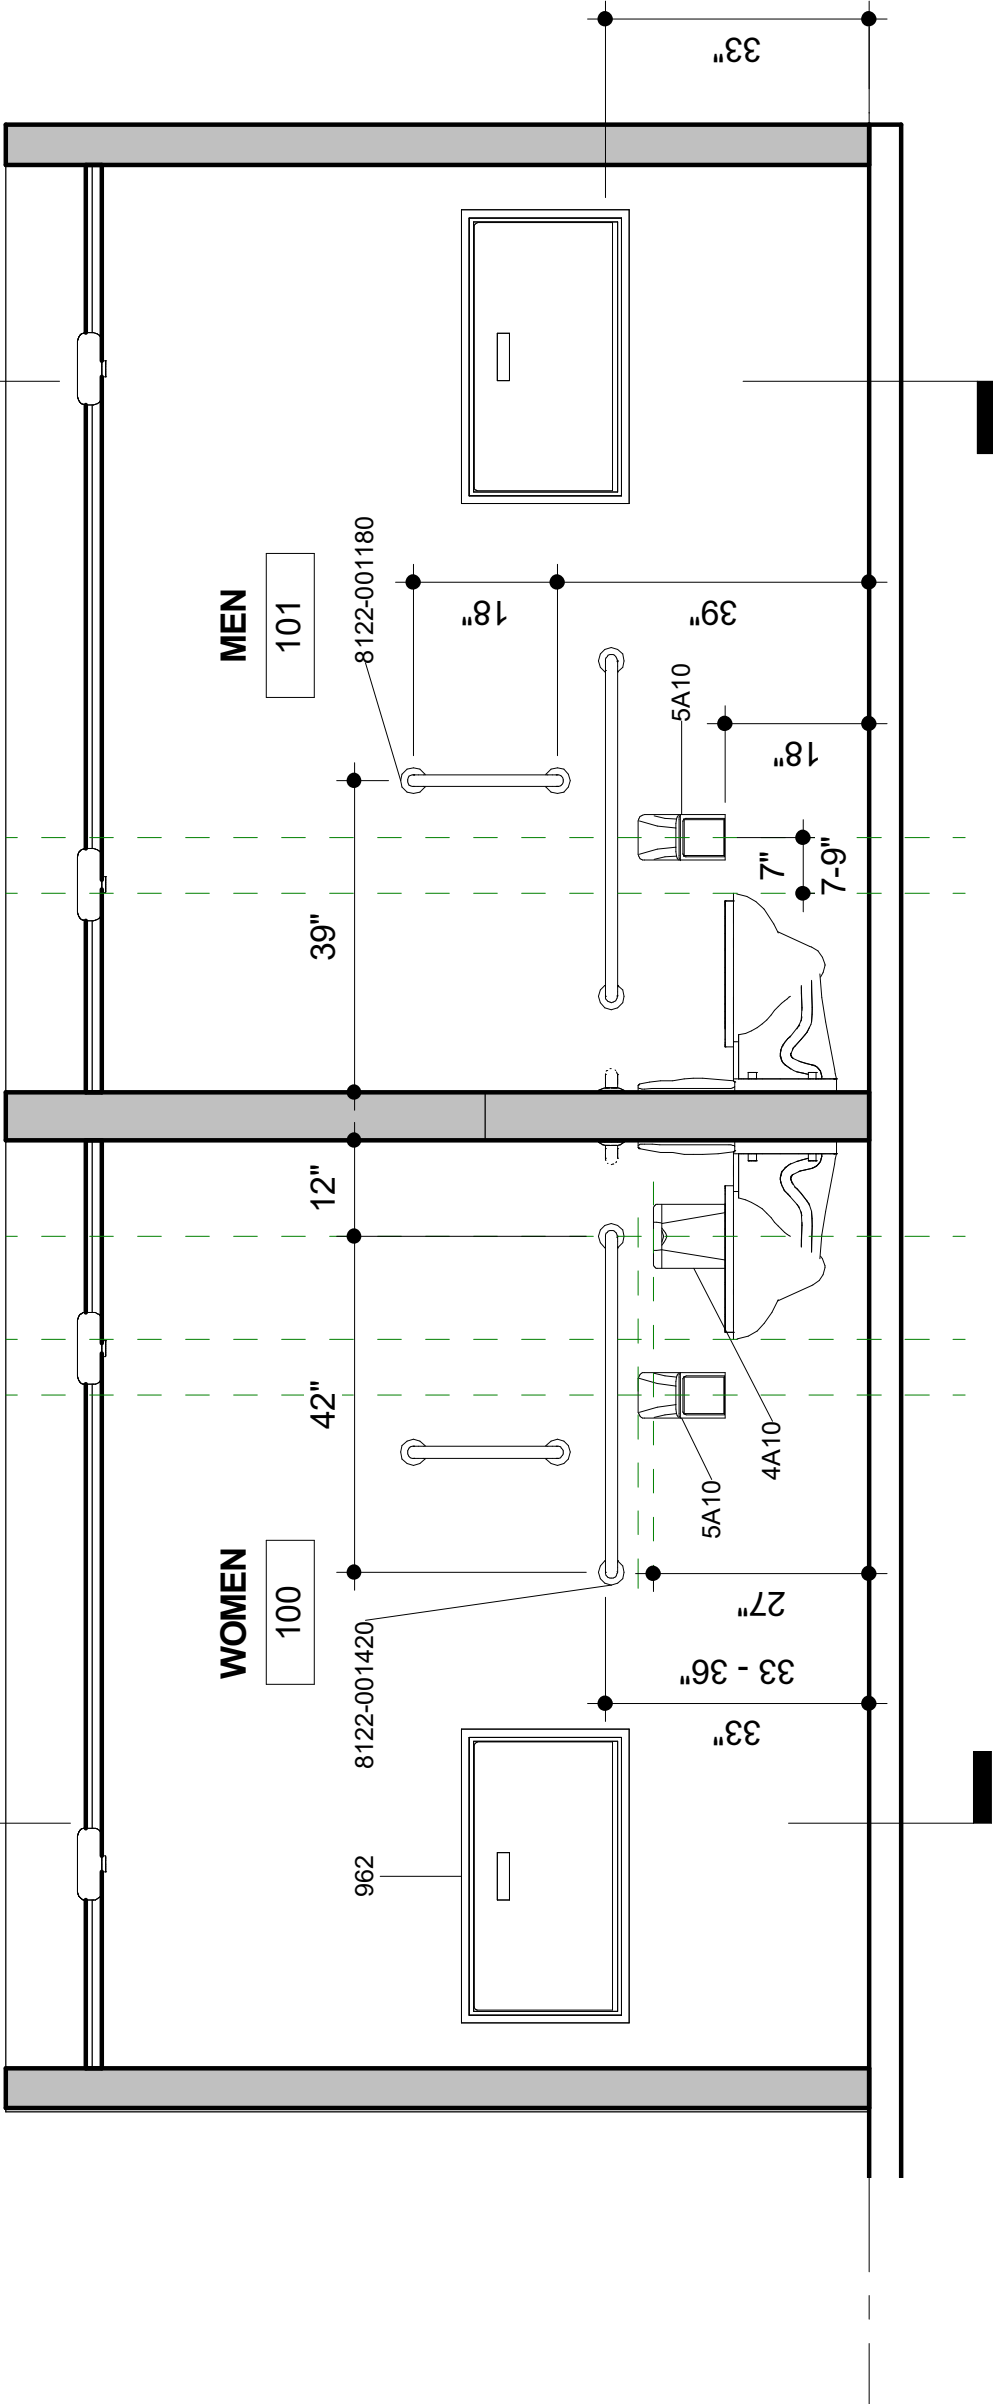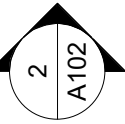

1 Section 1
1/2" = 1'-0"

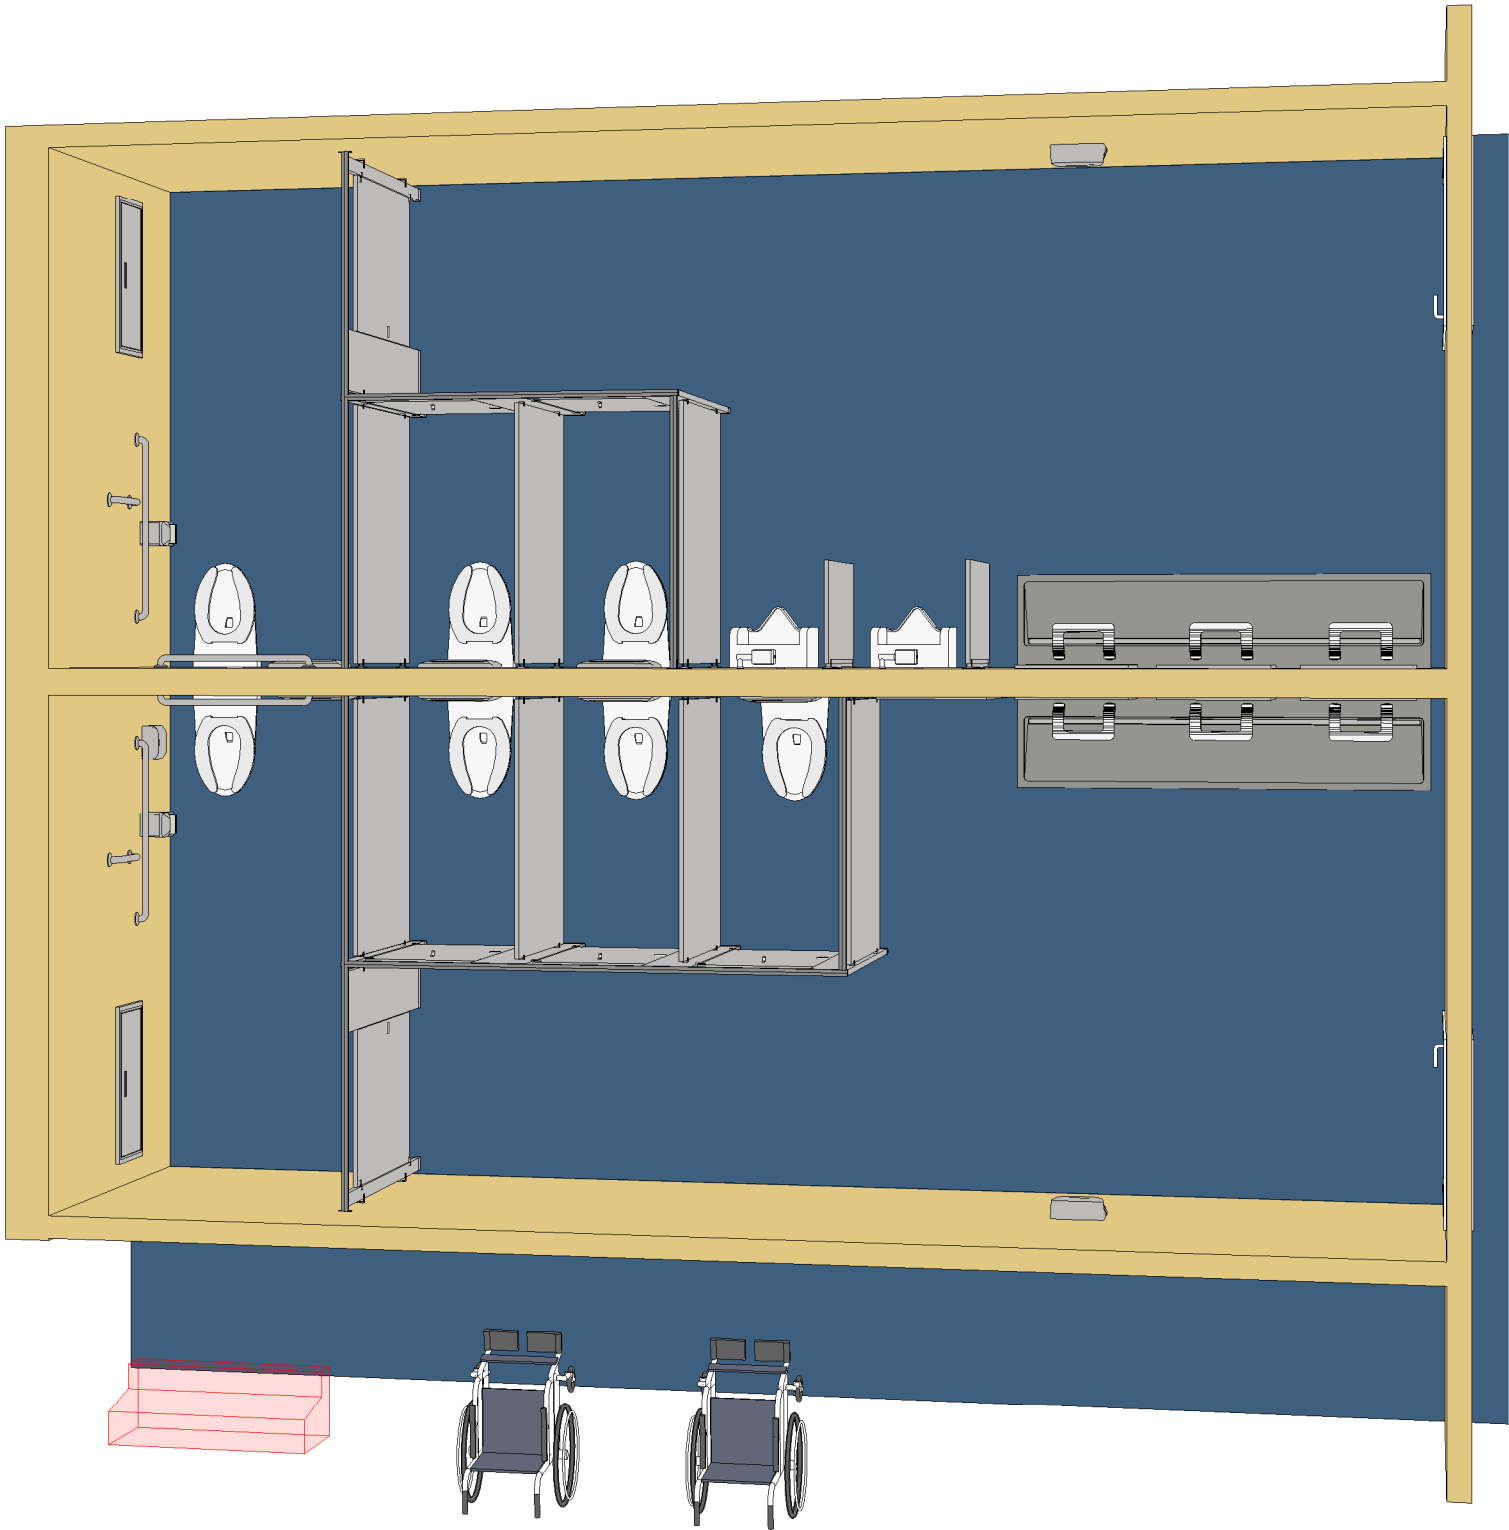

2 3D Sky View

Bradley Corporation

www.bradleycorp.com

Bradley BIM | Revit Support Portal
www.bradleybim.com

Bradley BIM | Revit Library
www.bradleycorp.com/bim
[1,000 Revit Families]

This Bradley VDC-Assist Starter Kit is a 'Not for Construction' drawing. Copy/Paste the Plan Model View of the layout into your Revit Project.

The designer, client and/or owner are responsible for completing the layout and obtaining all federal, state and local code reviews, permits & approvals for this layout.

Included:

- (1) 2D 30x48 Clearance Box & (1) 5' Diameter Wheelchair Clearance Circle created with Revit Symbolic Lines.
- (1) 3D Revit Wheelchair Family w/2 Family Types: 5' Diameter & T-Shaped Turn Around Clearance Space
- (1) 3D/2D Wheelchair Knee-Toe Clearance Revit Family

Bradley Corporation

VDC-Assist

Interior

Elevations-Sections

Project number	Project Number
Date	Issue Date
Drawn by	Author
Checked by	Checker

A104

Scale

1/2" = 1'-0"

